


TABLE OF SERVICES LOCATIONS

| STREET NAME | GAS | | WATER (NDW) | | WATER (DW) | | TELECOM | | ELECTRICITY | | SEWER | |
|---------------|-------|--------|-------------|--------|------------|--------|---------|--------|-------------|--------------|-------|--------|
| | SIDE | OFFSET | SIDE | OFFSET | SIDE | OFFSET | SIDE | OFFSET | SIDE | OFFSET CABLE | SIDE | OFFSET |
| GARGANEY ROAD | NORTH | 1.90 | NORTH | 2.55 | NORTH | 3.20 | SOUTH | 1.90 | SOUTH | 2.40 | SOUTH | 1.00 |
| CORELLA ROAD | WEST | 1.90 | WEST | 2.55 | WEST | 3.20 | EAST | 1.90 | EAST | 2.40 | - | - |
| FALCON STREET | WEST | 1.90 | WEST | 2.55 | WEST | 3.20 | EAST | 1.90 | EAST | 2.40 | EAST | 1.00 |

WARNING!
THE LOCATION OF EXISTING SERVICES SHOWN ON THESE PLANS MUST BE PROVEN ON SITE, THE APPROPRIATE AUTHORITY MUST BE CONTACTED AND THE SERVICES LOCATED PRIOR TO COMMENCEMENT OF ANY WORKS.

WARNING
NO DRAINAGE WORKS SHALL COMMENCE UNTIL THE CONTRACTOR CONFIRMS THE I.L. OF ALL EXISTING DRAINS, AND CONFIRMS IN WRITING WITH THE SUPERINTENDENT.

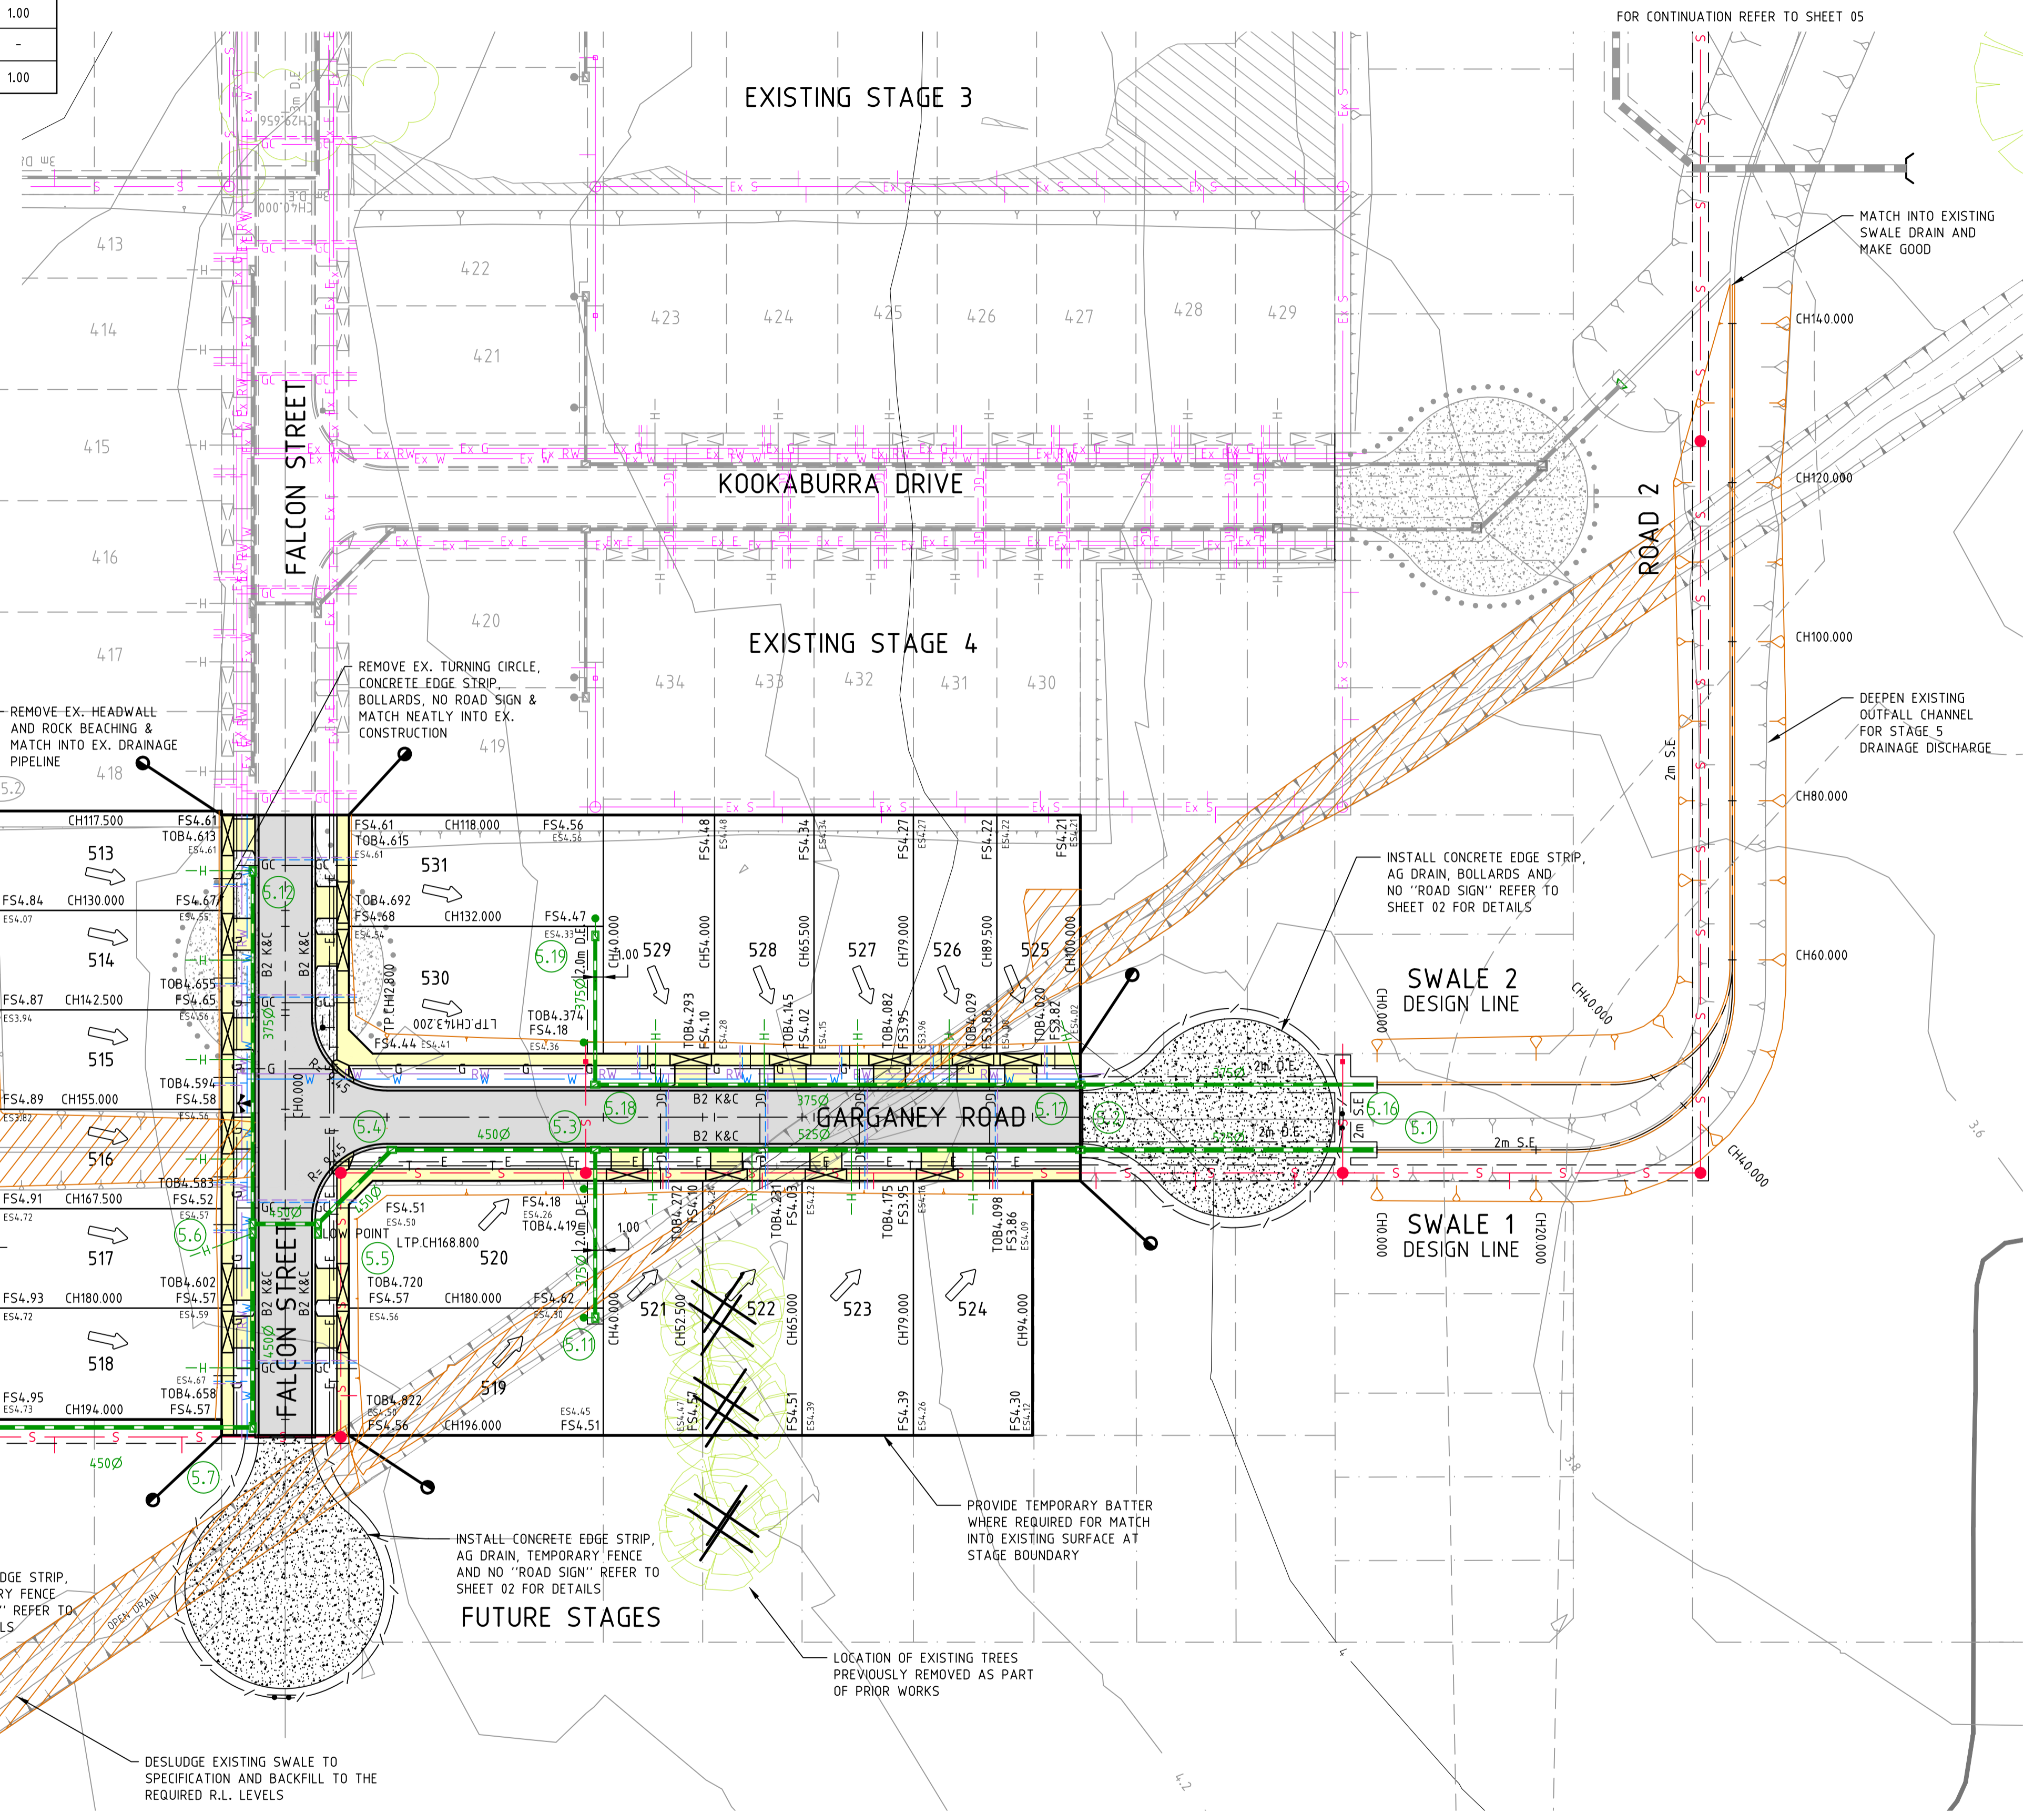

Drawing File: C:\128_Synergy\118795-Armstrong Waters Stage 5_1\01_Design\01_A040(04_R0)
 11879_5DP01.dwg - 11879_5DP01
 Date/Time: Thu Jul 06, 2017 - 11:17:07 - Donnell

| REV | AMENDMENTS | DATE | APP'D. |
|-----|---------------------|----------|--------|
| 2 | DETAIL PLAN AMENDED | 04/07/17 | TL |
| 1 | DRAINAGE REVISED | 15/06/17 | TL |
| 0 | CONSTRUCTION ISSUE | 17/05/17 | TL |

Drawn R. YOUNG
 Date 13/01/16
 AN 1991058
 Designed T. HOI
 Date 13/01/16
 AN 2411003
 Verified R. MASON
 Date 18/02/17
 AN 704309
 Audited -
 Date -
 AN 943443
 Approved -
 Date -
 AN 887508

LEGEND

- Ex W - EXISTING WATER MAIN
- Ex G - EXISTING GAS MAIN
- Ex E - EXISTING ELECTRICAL CABLE
- Ex S - EXISTING SEWER MAIN & MANHOLE
- Ex T - EXISTING TELECOMM. CABLE AND PIT
- Ex P - EXISTING ELEC. POLE & O'HEAD LINES
- Ex D - EXISTING STORMWATER DRAIN & PIT
- Ex C - CONSTRUCTED PRE DEVELOPMENT
- Ex T - EXISTING TREES TO BE REMOVED
- Ex S - EXISTING SURFACE LEVEL
- Ex O - OPEN EARTH DRAIN (O.E.D.)
- S - SEWER MAIN AND MANHOLE
- SW - STORMWATER DRAIN & PIT
- SW - SW DRAIN & PIT CONSTRUCTED IN PREVIOUS STAGES
- P - PROPERTY INLETS
- H - HOUSE DRAIN
- GC - GAS CONDUIT
- W - WATER CONDUIT
- RW - RECYCLED WATER CONDUIT
- TC - TELECOMM. CONDUIT
- W - WATER
- RW - RECYCLED WATER
- T - TELECOMMUNICATIONS
- E - ELECTRICITY
- G - GAS
- S - STREET NAME SIGN
- R - REGRADE LOT AT MIN 1 IN 150
- A - ASPHALT PAVEMENT
- C - CONC FOOTPATH / DRIVEWAY
- F - FILLING OVER 300mm
- S - FINISHED SURFACE CONTOUR
- T - TEMPORARY DRAIN
- P - PERMANENT SURVEY MARK
- B - TEMPORARY BENCH MARK

Coords: MGA
 Levels: AHD
 Hor 1:500 0m 5m 10m 20m 30m
 Scale @ A1/A3 1:500/1:1000

LAUREL GROVES ESTATE PTY LTD
ARMSTRONG WATERS - STAGE 5
 291-411 CHARLEMONT ROAD, CONNEWARRE
DETAIL PLAN
SHEET 01 OF 02
 Drawing No. 11879.5DP01 Rev 2
 Sheet No. 04 CONSTRUCTION
 © Dalton Consulting Engineers Pty Ltd

DALTON CONSULTING ENGINEERS
 ABN 78 429 221 049
 QUEENSLAND
 T 61 7 3374 9000
 E info@dceng.com.au

VICTORIA
 T 61 3 9813 7400
 W dceng.com.au

Written dimensions to take precedence over scale. Contractor shall check and verify all dimensions on site. Discrepancies to be brought to the attention of the Superintendent.